


**OPTION 1 - GP4 RADON DPM & WP SAM**

GP4 GAS DPM TO BE CUT AND INSTALLED AROUND STEEL PLATE WITH SELF ADHESIVE MEMBRANE USED TO LAP AND TERMINATE AGAINST STEEL

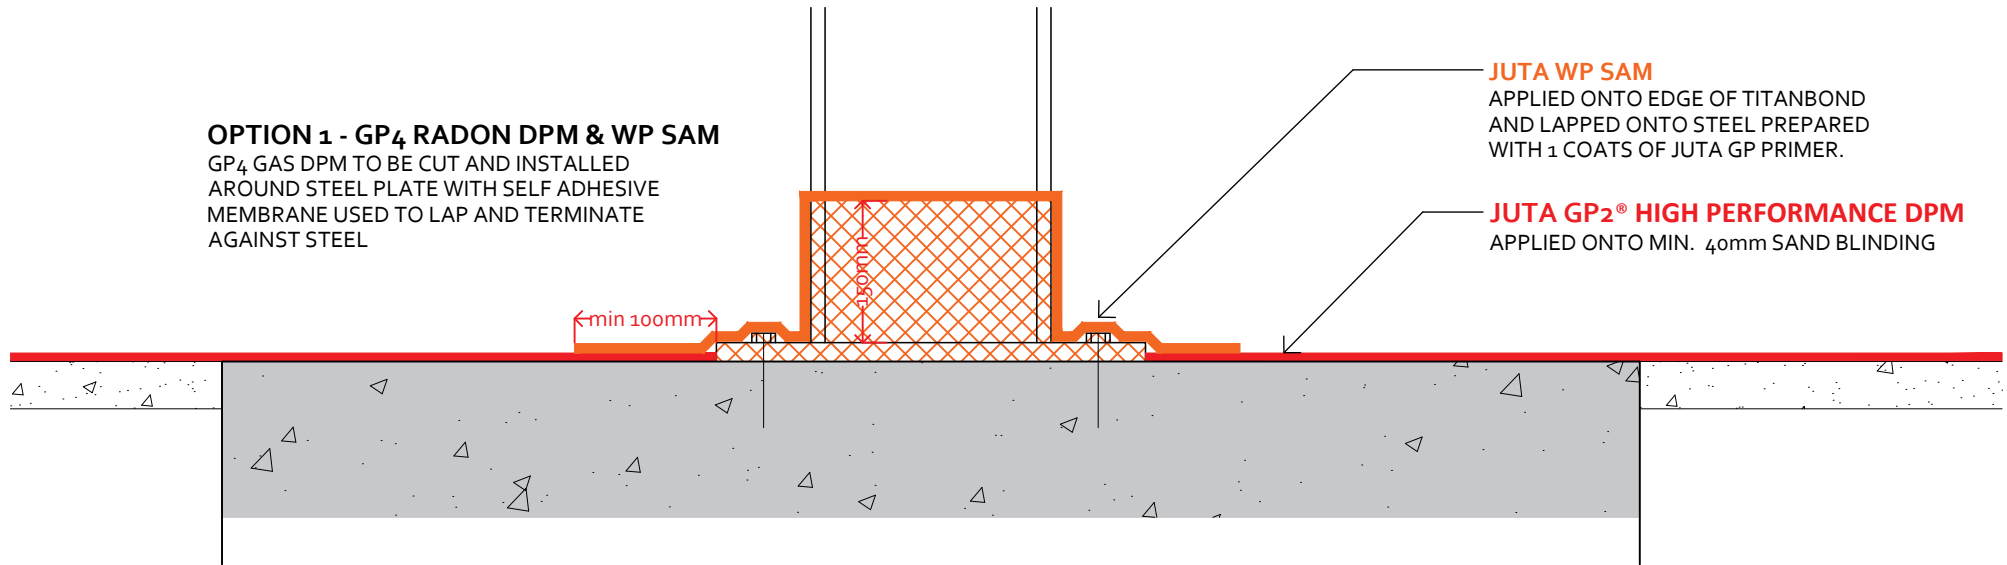


**JUTA WP SAM**  
APPLIED ONTO EDGE OF TITANBOND AND LAPPED ONTO STEEL PREPARED WITH 1 COATS OF JUTA GP PRIMER.

**JUTA GP2® HIGH PERFORMANCE DPM**  
APPLIED ONTO MIN. 40mm SAND BLINDING

**OPTION 2 - GP4 DPM & LIQUID GB**

LIQUID GB PAINT APPLIED TO STEEL BASE & STANCHION EXTENDING A MIN 100mm ONTO FOUNDATION. GP4 LAPPED OVER AND SEALED USING DOUBLE SIDED TAPE

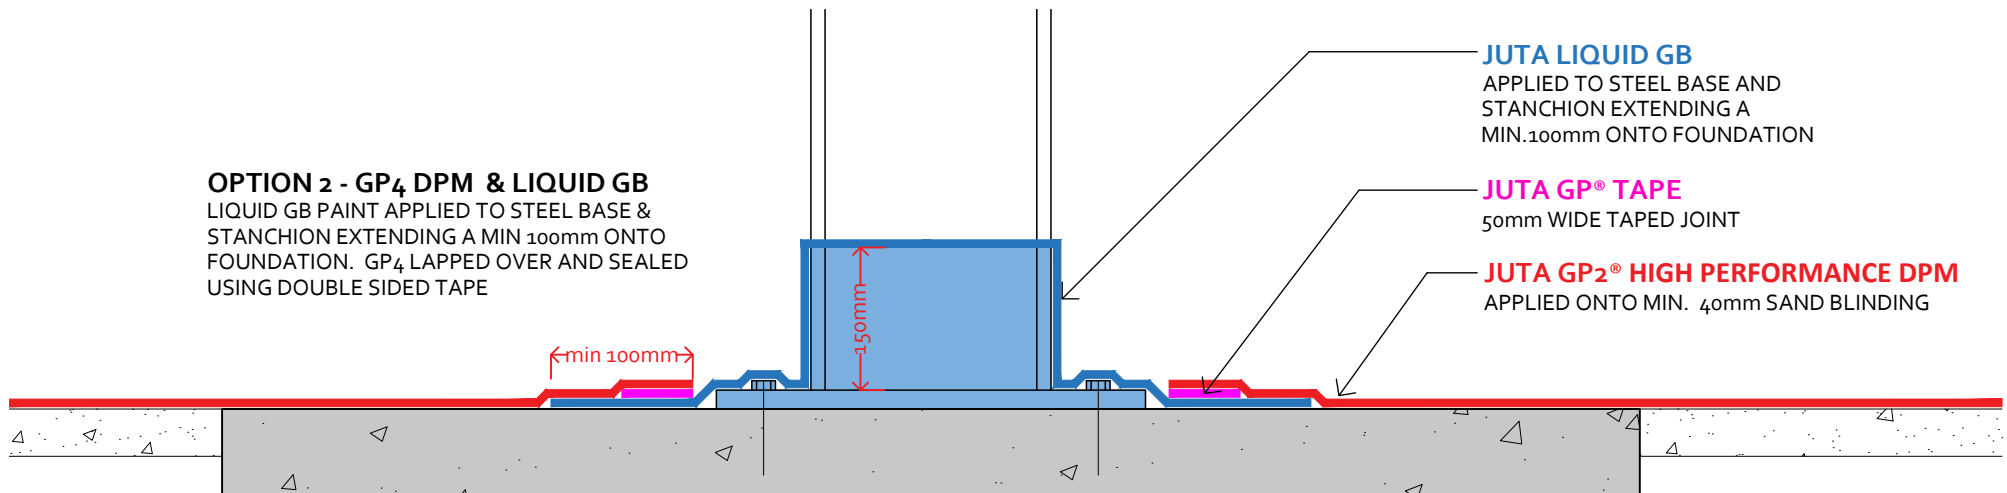

**JUTA LIQUID GB**  
APPLIED TO STEEL BASE AND STANCHION EXTENDING A MIN.100mm ONTO FOUNDATION

**JUTA GP® TAPE**  
50mm WIDE TAPED JOINT

**JUTA GP2® HIGH PERFORMANCE DPM**  
APPLIED ONTO MIN. 40mm SAND BLINDING

|         |                        |
|---------|------------------------|
| CLIENT  | JUTA UK LTD            |
| PROJECT | GP® 2 Standard Details |



- NOTES**
- Detail is generic to application so should be used as a guide not a specific installation detail.
  - GP® 2 is a proprietary radon resistant DPM, manufactured and certified to adhere to the requirements of BRE 211: 2015 as a radon barrier.
  - GP® 2 provides radon protection, in accordance with Approved Doc C (UK) and Technical Guidance Document C (Ireland).
  - Jointing and sealing using tapes is acceptable where anticipated design service life does not exceed 25 years.
  - Jointing and sealing by hot air welding is recommended where the anticipated design service life is required to exceed 60 years.
  - The use of butyl and bitumen based tapes in environments where VOC and Hydrocarbons are a perceived risk should be avoided. A thermal/welded joint system should be adopted.
  - It should be noted that the suitability of the welded joint is defined by the joint integrity, as tested in accordance with CIRIA C735: 2014. This is most commonly tested by air lance integrity testing to ASTM D4437-08: 2013. If the joint passes this test it is deemed acceptable in the verification process.
  - In all cases it is recommended the installation of gas barrier geomembranes is completed by a suitably qualified and accredited installer (NVQ L2/TWI/CSWIP or equivalent). Juta UK can offer advice as to the suitable/recommended installers.
  - All design decisions made by others that might have an impact on the gas and waterproof design performance should be brought to the attention of the design team and Juta UK Ltd. Final decisions and/or any recommendations should be approved by the design team and Juta UK Ltd.
  - Dimensions are not to be scaled from this drawing. All written measurements are to be checked on site by the contractor.
  - All rights described in chapter IV of the copyright, design and patents act 1988 have been generally asserted.

|   |            |   |           |
|---|------------|---|-----------|
| DRAWING TITLE   |            |   |           |
| <b>JUTA GP® 2 DPM</b><br>STEEL STANCHION SEALING DETAIL |            |   |           |
| DRAWING NUMBER  |            |   |           |
| JUTA.GP2.041  |            |   |           |
| DRAWN BY  | CHECKED BY | SCALE   | DATE      |
| PD  | PF         | Not to Scale  | Mar. 2020 |
|   |            | MELTON GROVE WORKS<br>BLACKPOOL ROAD<br>LYTHAM<br>FY8 5PL |           |
|   |            | Tel: 01772 754177   |           |