


JUTA HYDROLOCK STRIP
Applied to any concrete joints
with minimum 70mm cover

JUTA GP® PD1700 or PROTECTION BOARD
Subject to project requirements -
Applied externally as protection prior to backfilling.

JUTA GP® TITANBOND
Pre applied onto sand/
concrete blinding below the slab.
To be extended up to top
of concrete pour.

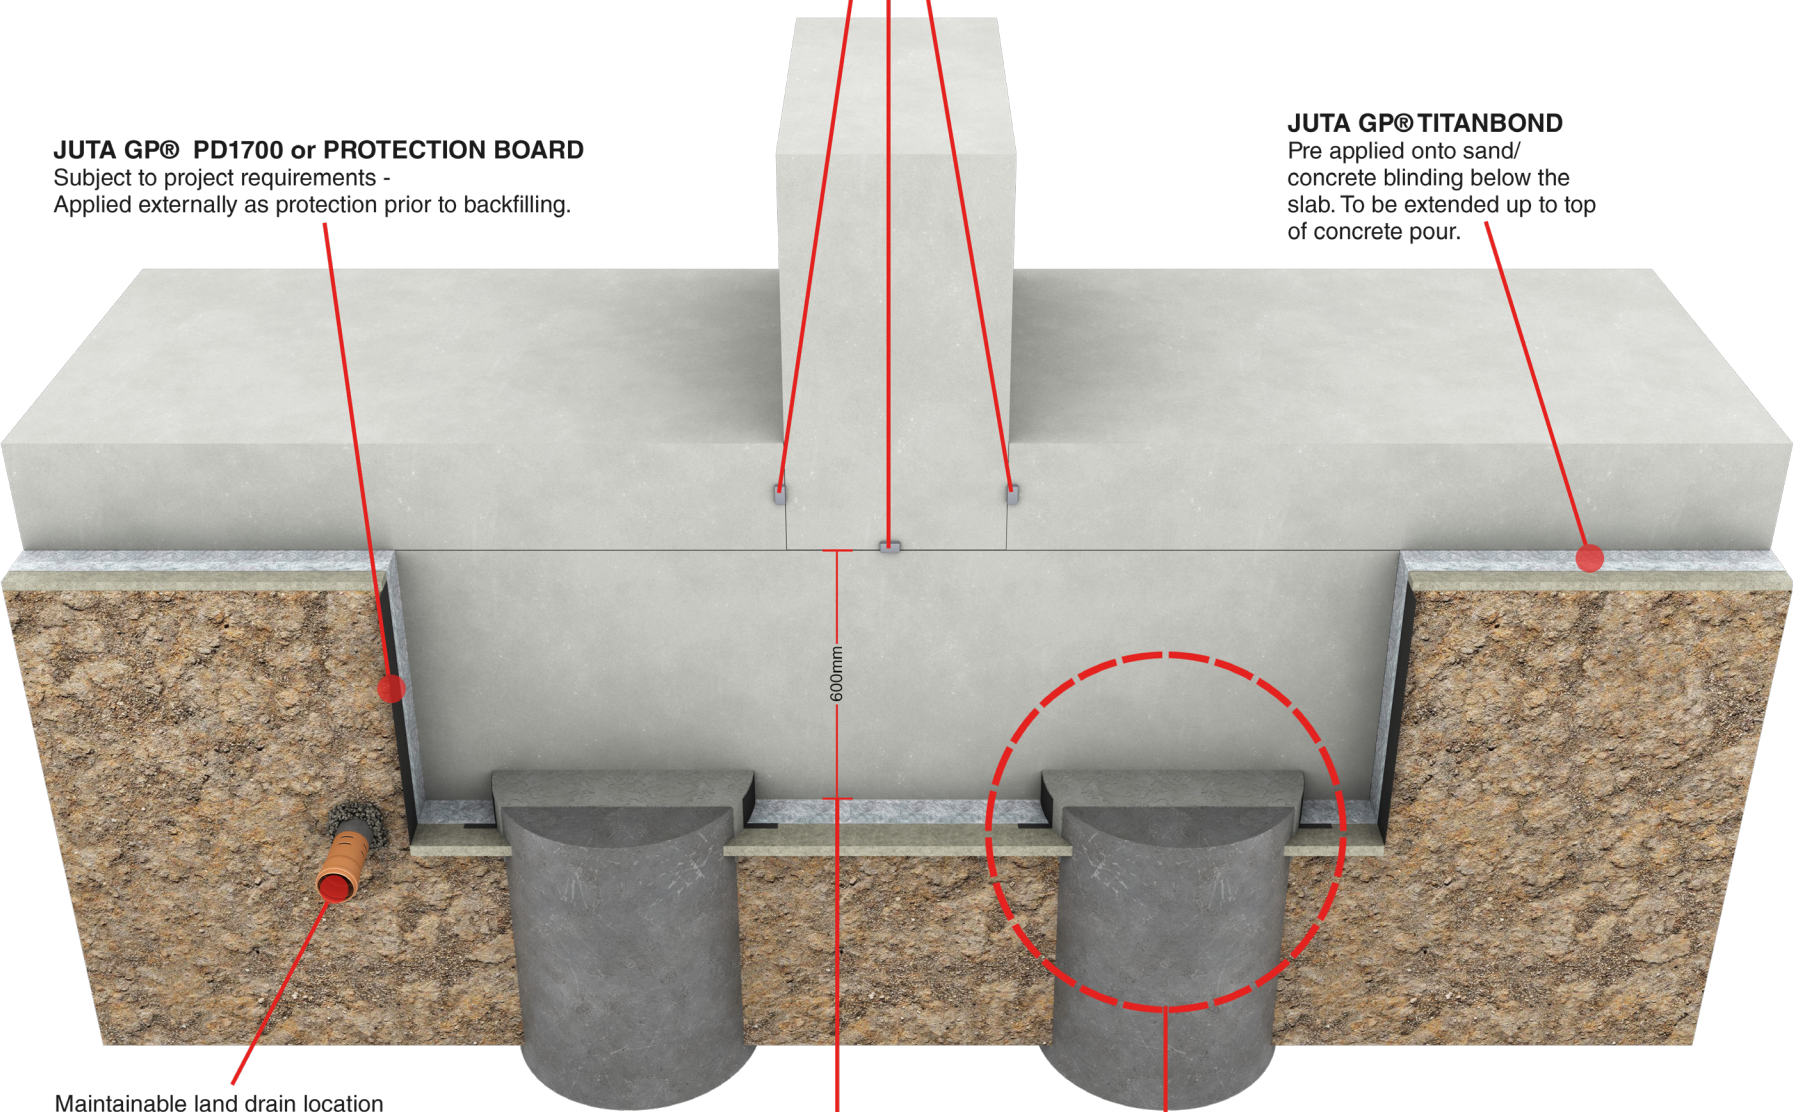

Maintainable land drain location
AS BS8102:2009 recommendations

See
TD-JUTA-GP-TB.033/034
for pile head sealing detail options

Pile caps less than 600mm likely to require fully wrapping
(subject to project requirements) contact JUTA for further info